



PRELIMINARY

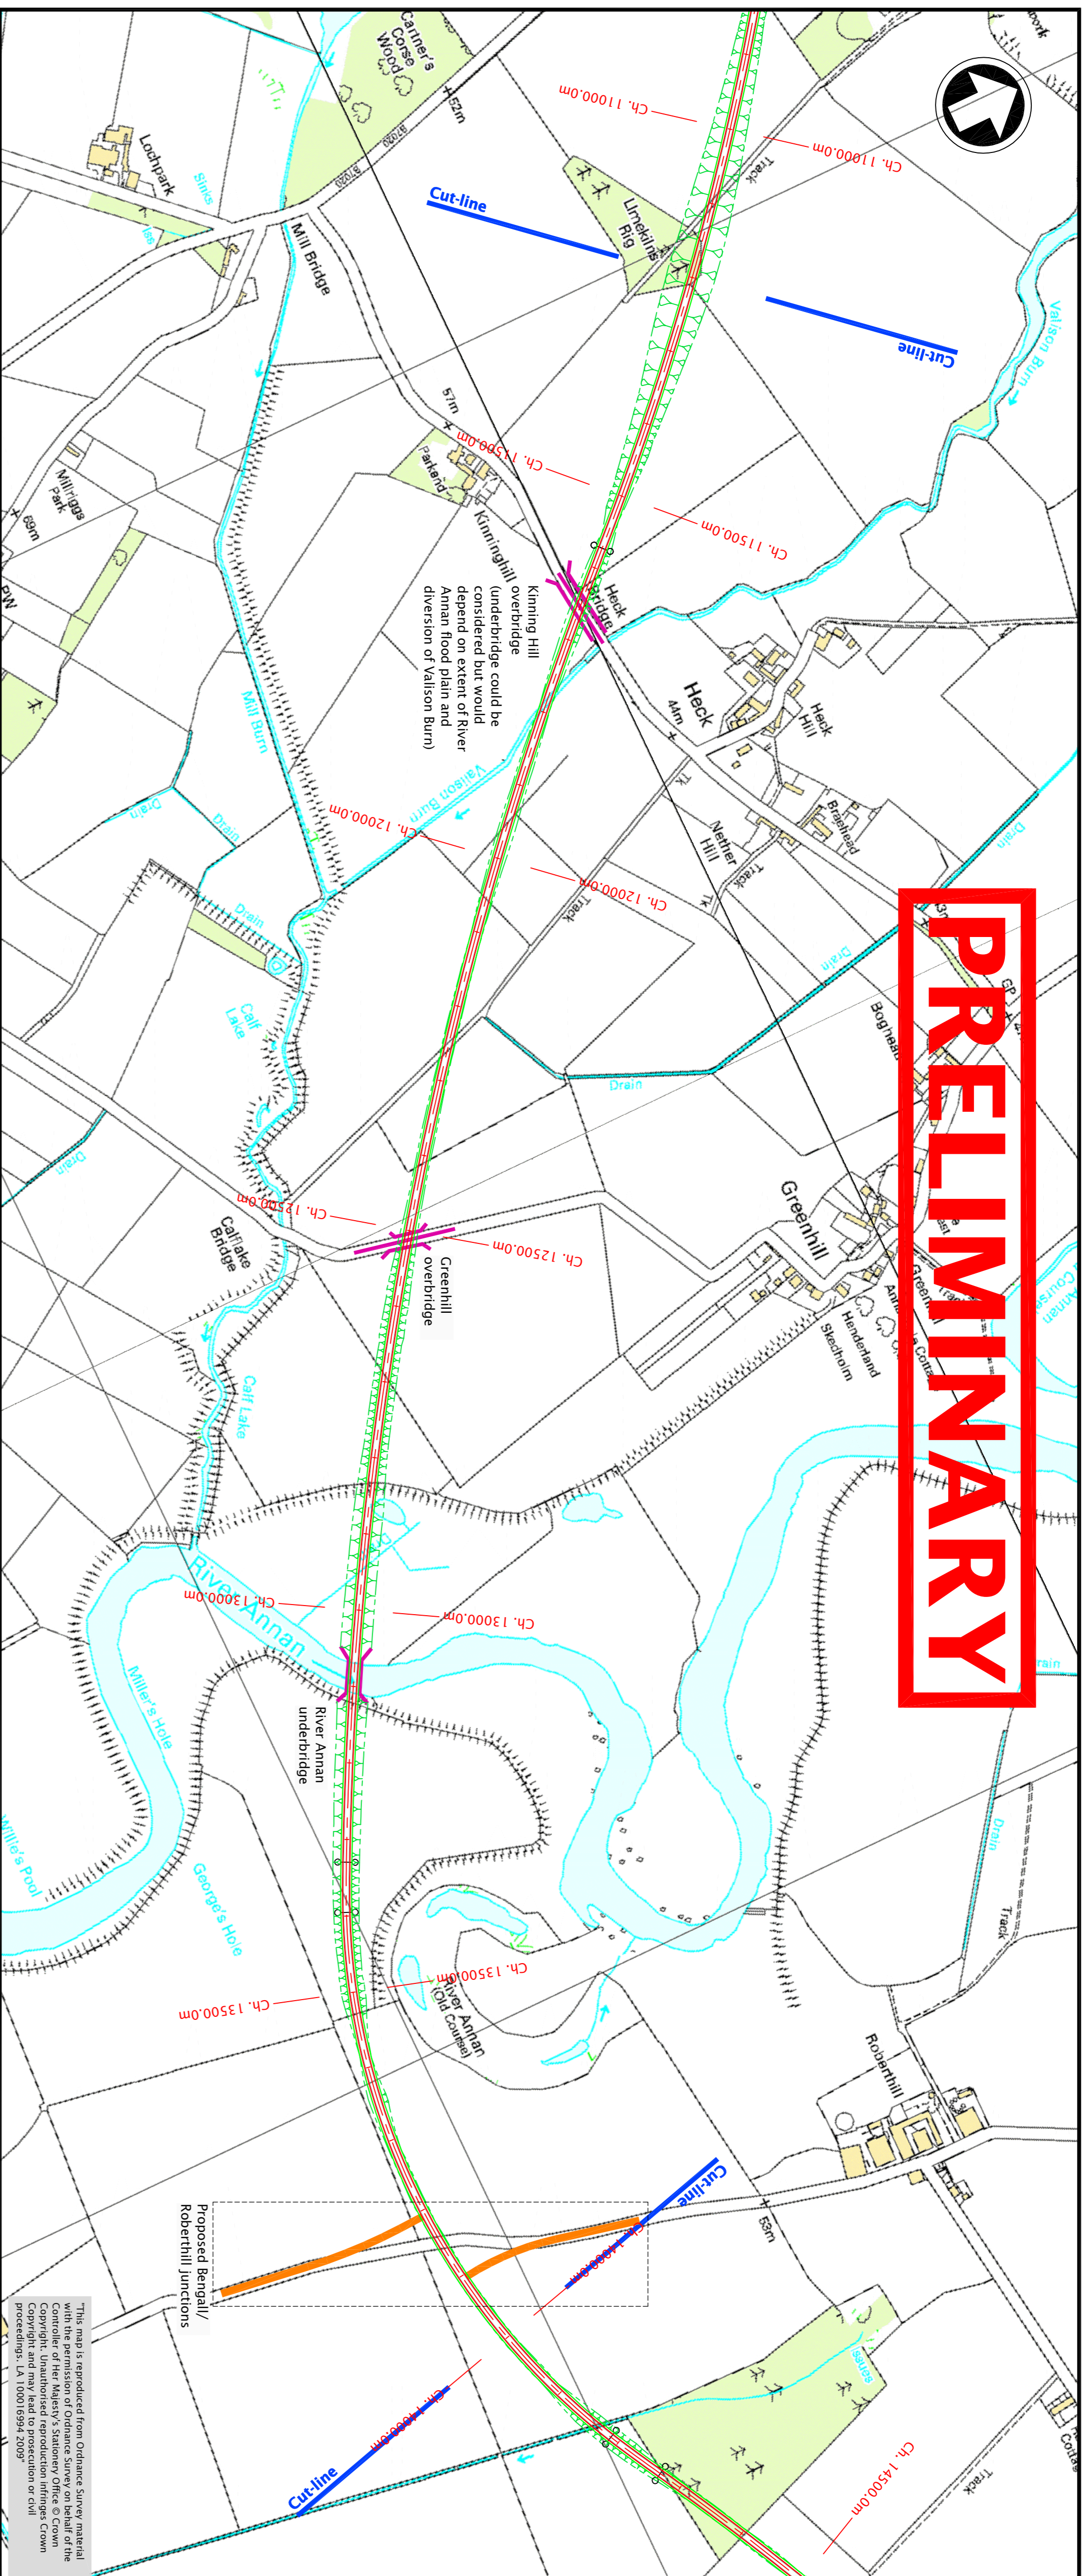

This map is reproduced from Ordnance Survey material. The copyright in this material remains the property of Her Majesty's Stationery Office. © Crown Copyright. All rights reserved. No part of this publication may be reproduced, stored in a retrieval system, or transmitted in any form or by any means, electronic, mechanical, photocopying, recording, or by any information storage or retrieval system, without the prior written permission of the Controller of Her Majesty's Stationery Office. OS Licence No. 100039369. OS Licence No. 100039369.

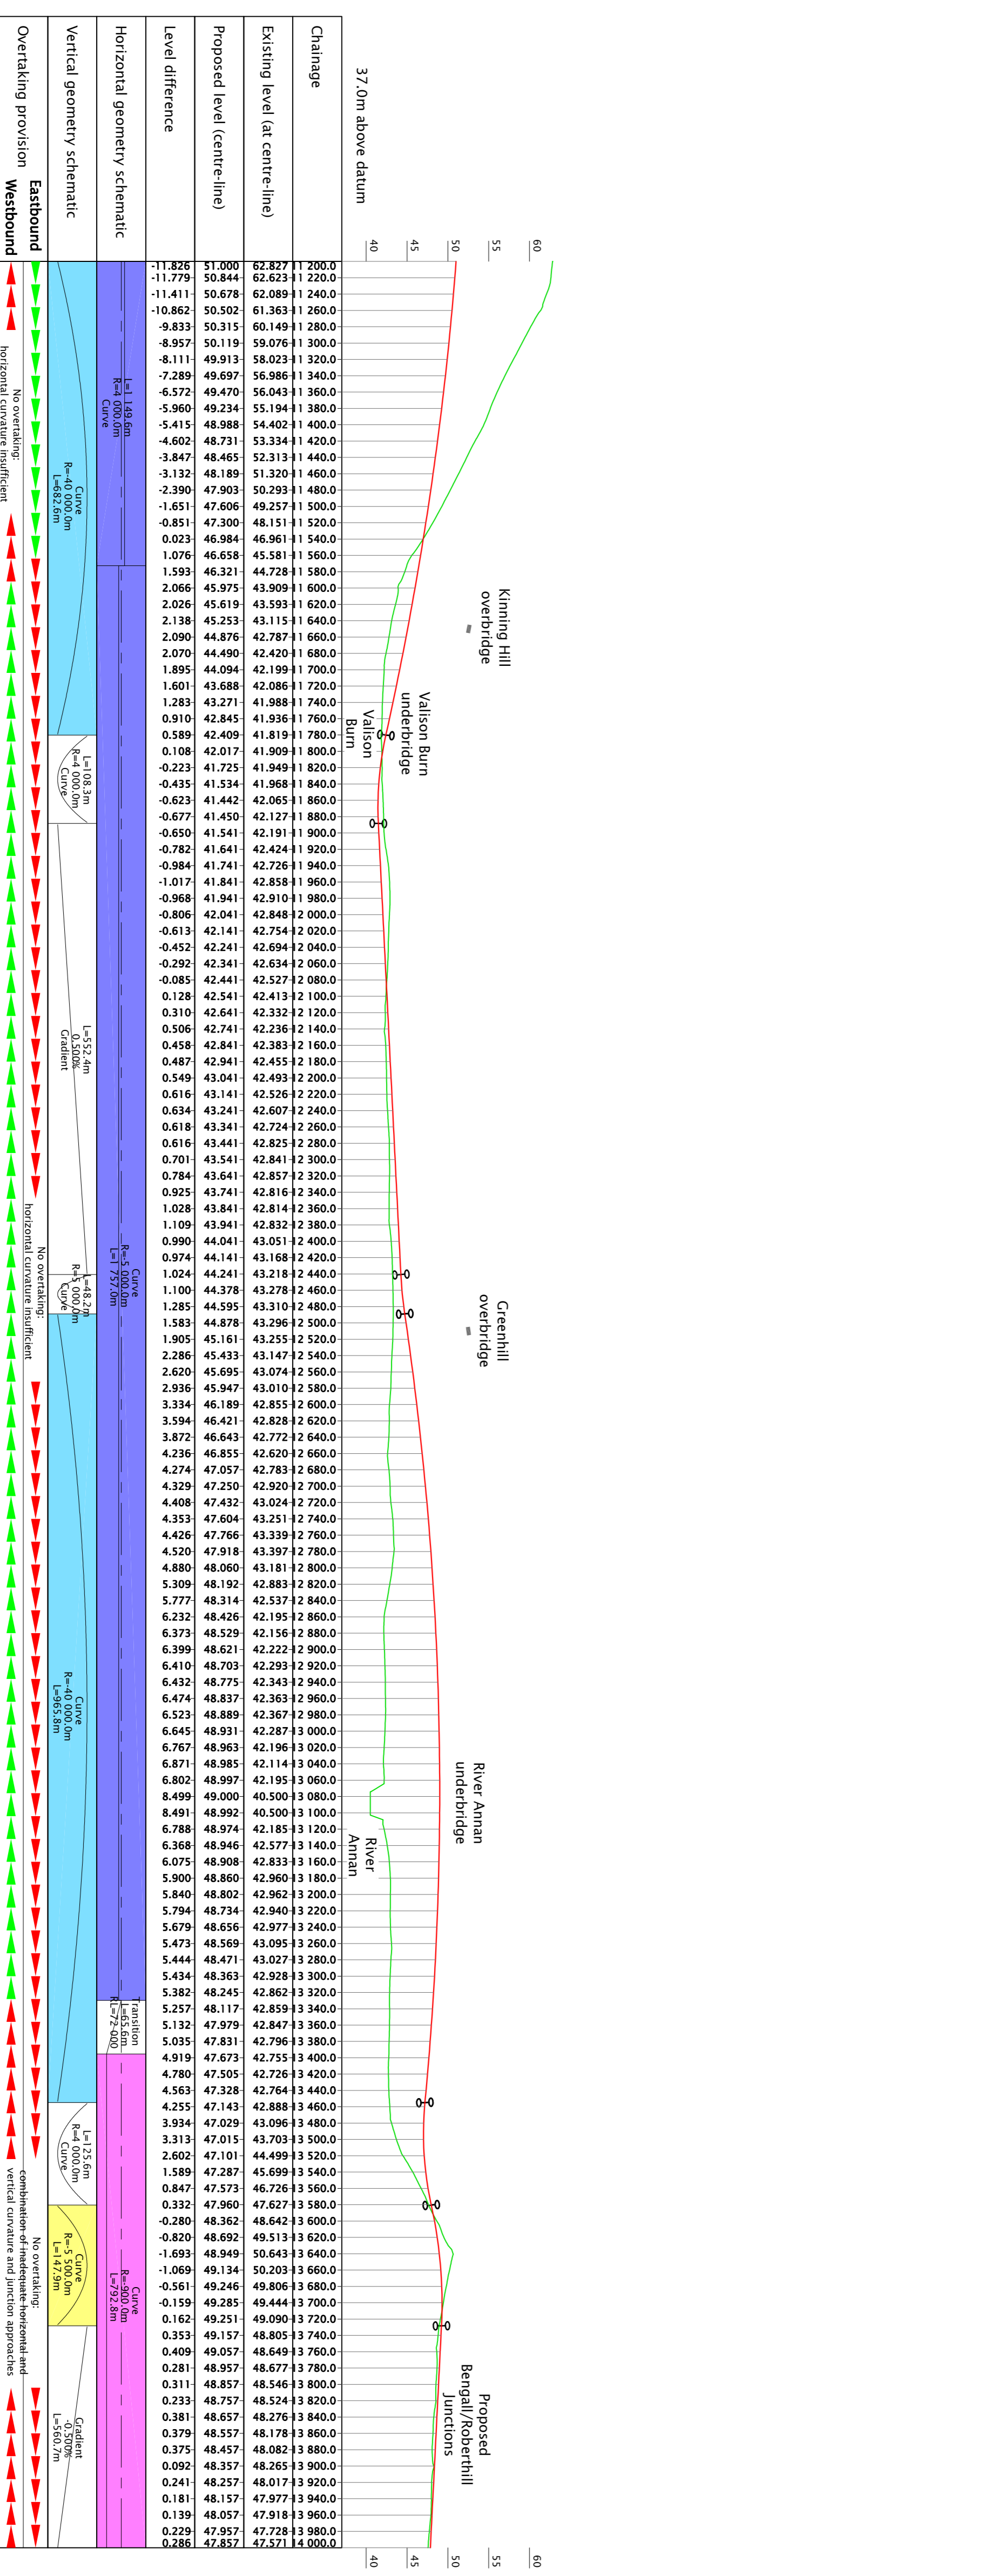

Horizontal geometry schematic	Vertical geometry schematic	Overlapping provision