

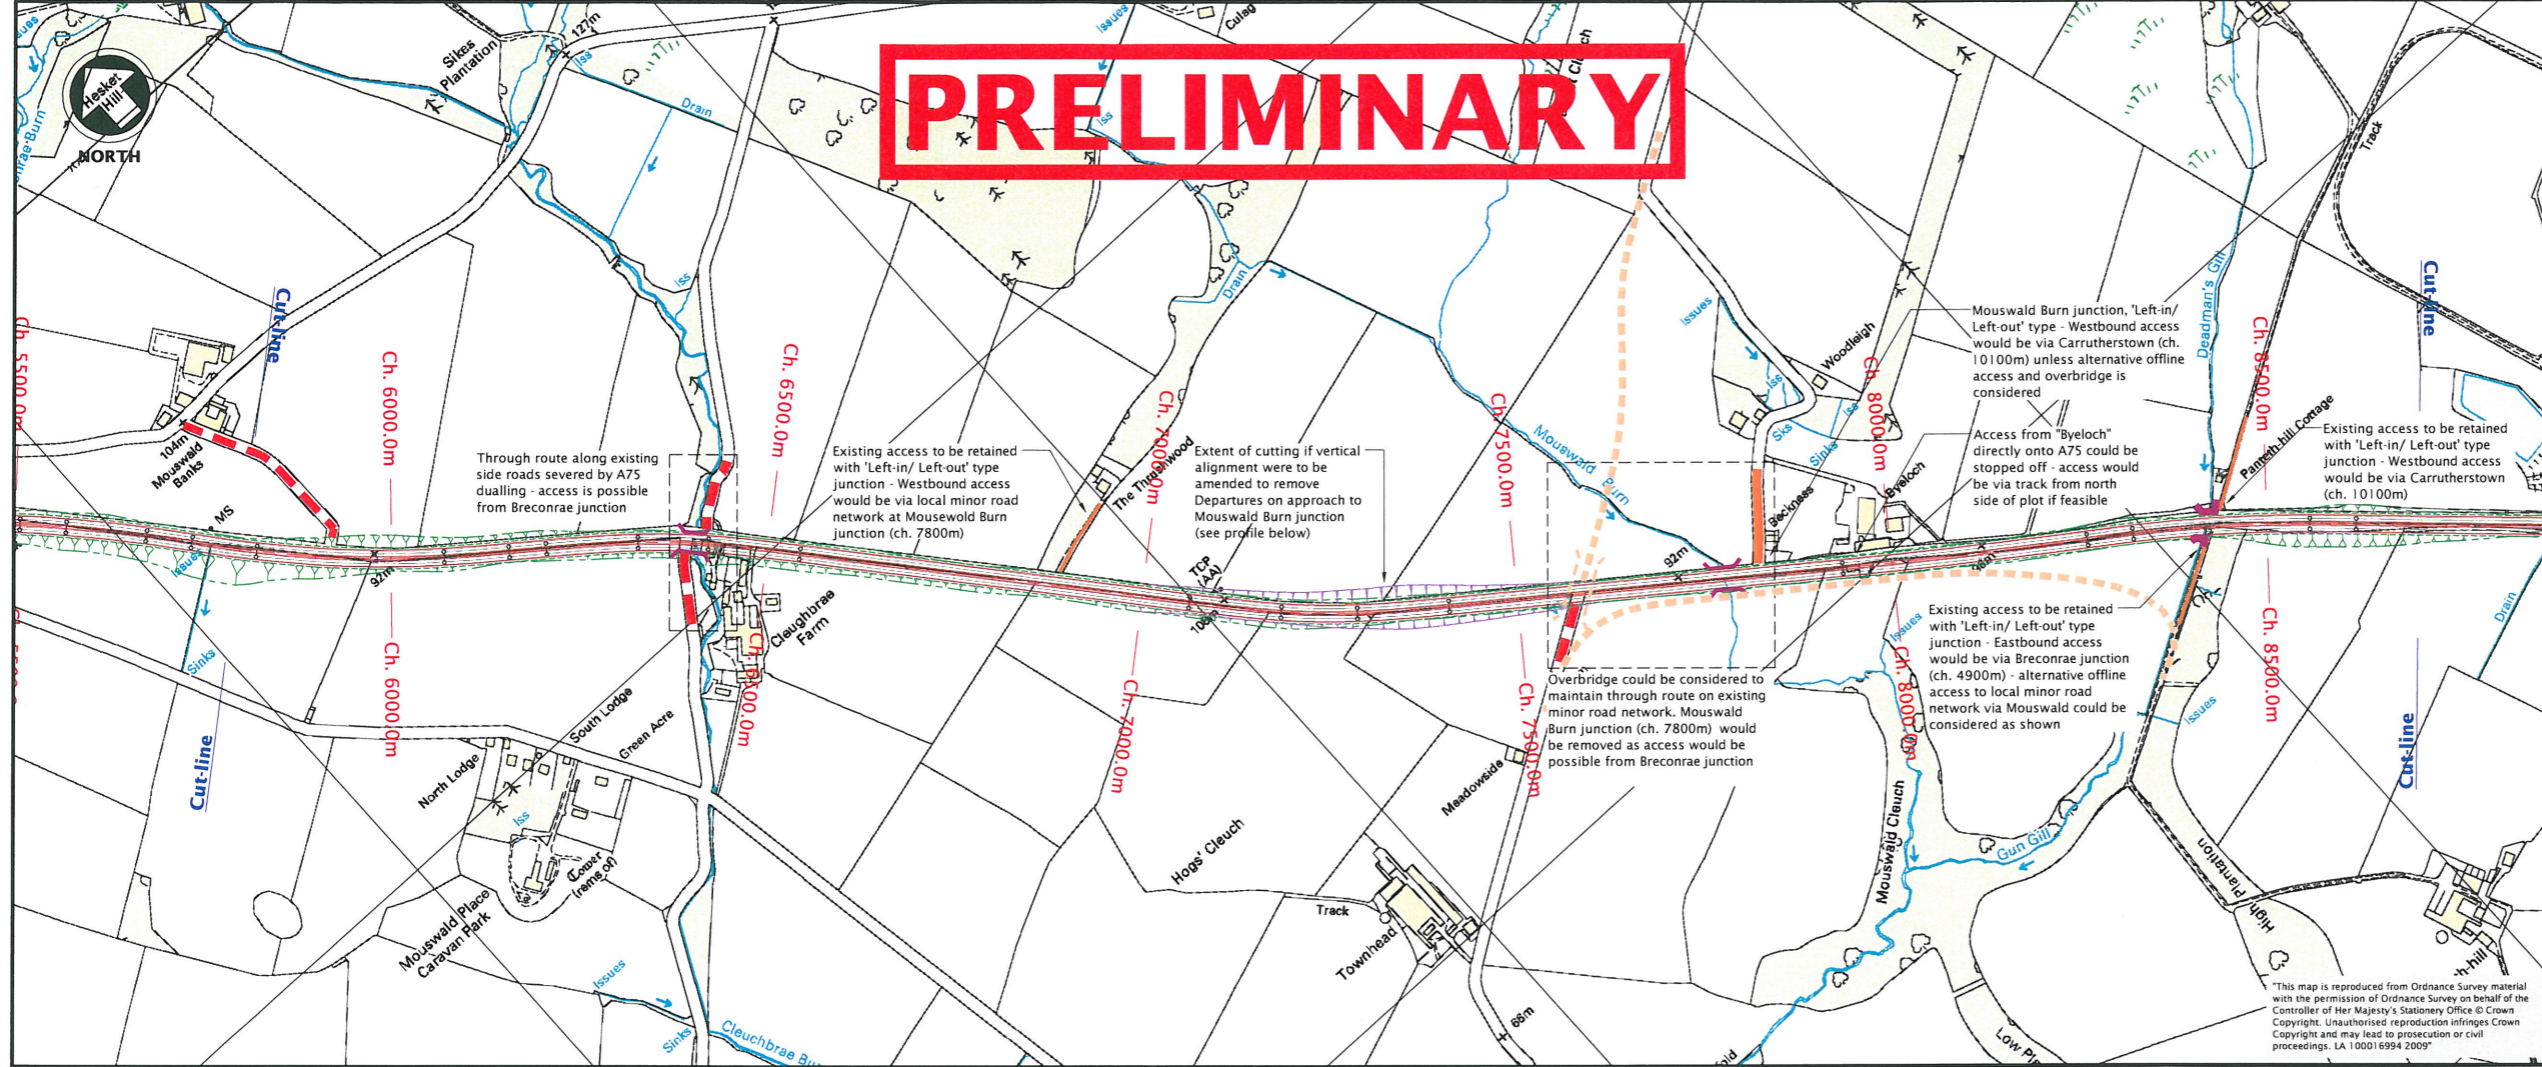



PRELIMINARY

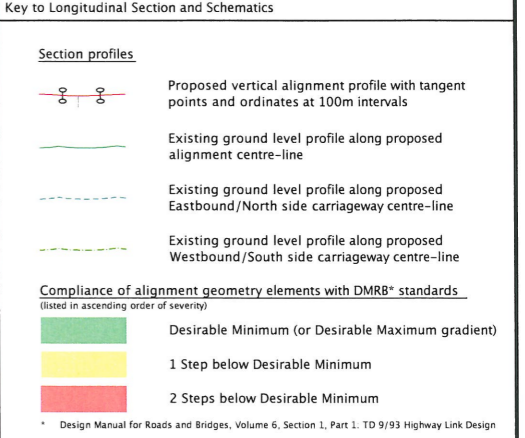

- Notes**
- Horizontal alignment based on Ordnance Survey MasterMap data supplied by Dumfries and Galloway Council - licence as shown on plan.
 - Vertical alignment and earthworks footprint based on NextMap Digital Terrain Model supplied by Dumfries and Galloway Council.

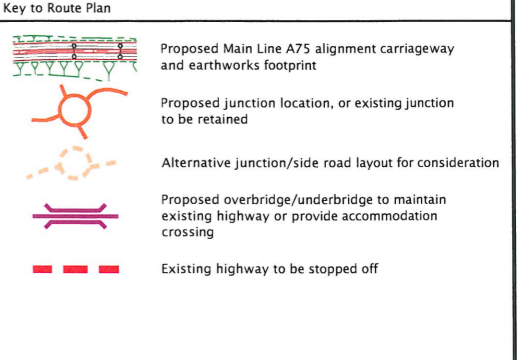

This map is reproduced from Ordnance Survey material with the permission of Ordnance Survey on behalf of the Controller of Her Majesty's Stationery Office © Crown Copyright. Unauthorised reproduction infringes Crown Copyright and may lead to prosecution or civil proceedings. LA 100016984 2009

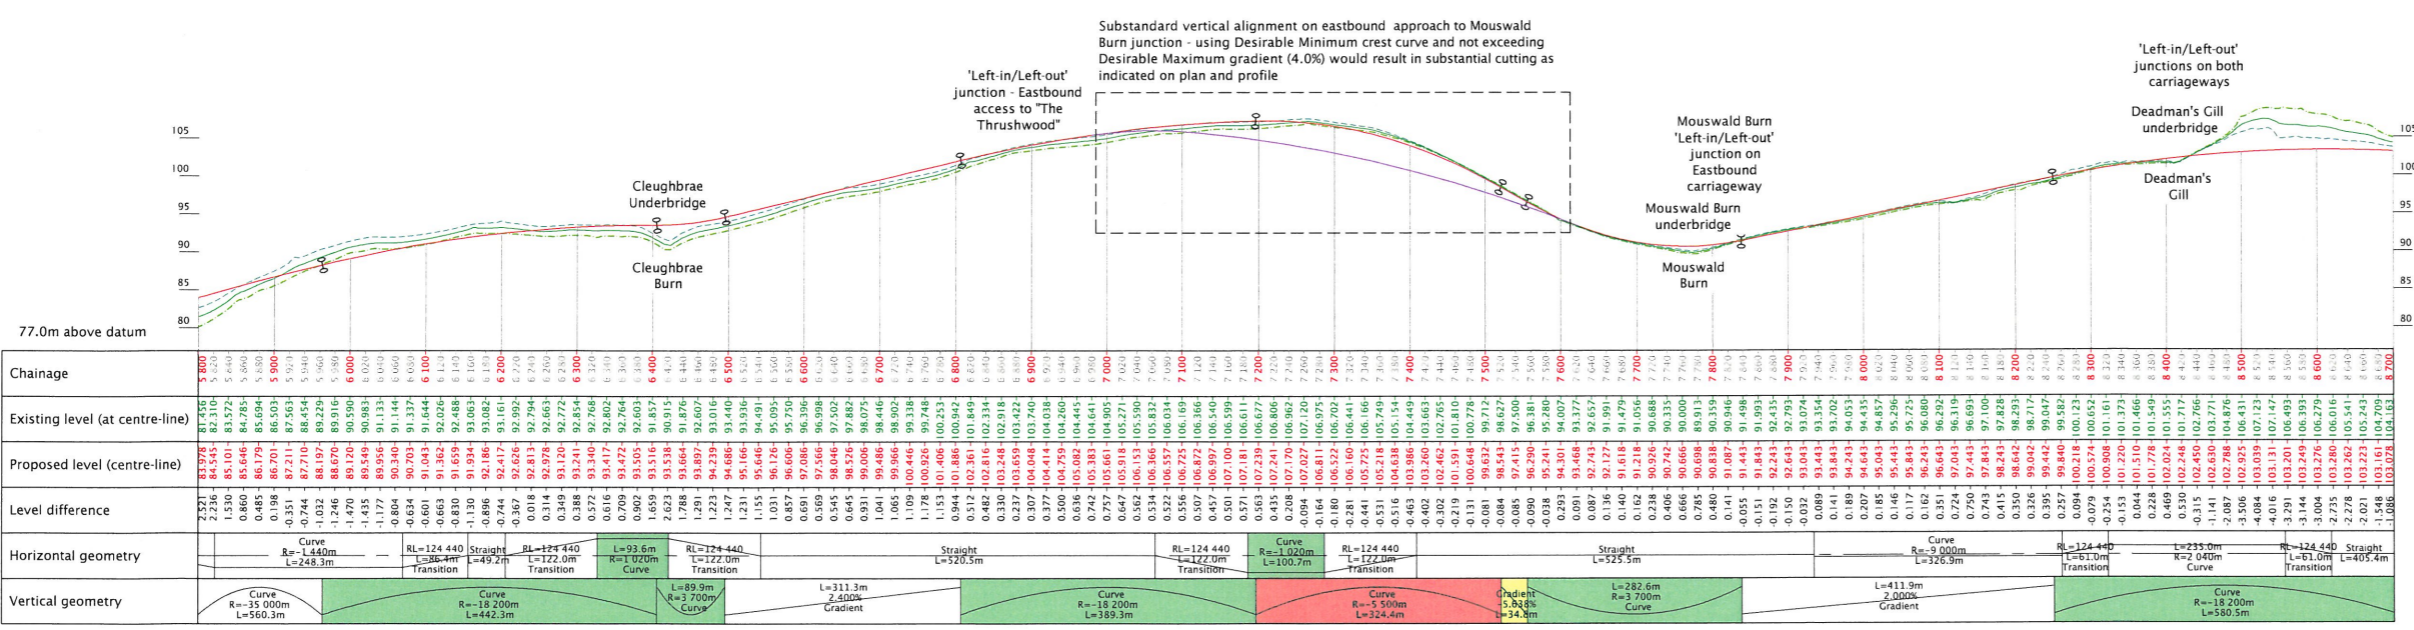

Chainage	Existing level (at centre-line)	Proposed level (centre-line)	Level difference	Horizontal geometry	Vertical geometry
PI	Date	Drawn	Description	Ch'k'd	App'd
25/03/09			Preliminary Issue.		

mott macdonald
 Mott MacDonald House
 111 St. Mary's Road
 Sheffield S2 4AP
 United Kingdom
 T +44 (0)114 2761242
 F +44 (0)114 2724699
 W www.mottmac.com

mvaconsultancy

Client
**Dumfries to A74(M) Link STAG2
 A75 On-line Dualling Option**

Alignment Route Plan and Longitudinal Section
 Chainage 5800m to 8700m (Sheet 3 of 12)

Designed	Drawn	Dwg.Chk.	Project	Status
C Broughton	C Broughton	C Sri Pathmanathan	254583	PRE
Eng.Chk.	Coordination	Approved	M A Staniland	Rev
S Rotherham				P1