

Notes

- Horizontal alignment based on Ordnance Survey MasterMap data supplied by Dumfries and Galloway Council - licence as shown on plan.
- Vertical alignment and earthworks footprint based on NextMap Digital Terrain Model supplied by Dumfries and Galloway Council.

Key to Route Plan

- Proposed Main Line A75 alignment carriageway and earthworks footprint
- Proposed junction location, or existing junction to be retained
- Alternative junction/side road layout for consideration
- Proposed overbridge/underbridge to maintain existing highway or provide accommodation crossing
- Existing highway to be stopped off

Key to Longitudinal Section and Schematics

Section profiles


- Proposed vertical alignment profile with tangent points and ordinates at 100m intervals
- Existing ground level profile along proposed alignment centre-line
- Existing ground level profile along proposed Eastbound/North side carriageway centre-line
- Existing ground level profile along proposed Westbound/South side carriageway centre-line

Compliance of alignment geometry elements with DMRB standards (listed in ascending order of severity)

- Desirable Minimum (or Desirable Maximum gradient)
- 1 Step below Desirable Minimum
- 2 Steps below Desirable Minimum

This map is reproduced from Ordnance Survey material with the permission of Ordnance Survey on behalf of the Controller of Her Majesty's Stationery Office © Crown Copyright. Unauthorised reproduction infringes Crown Copyright and may lead to prosecution or civil proceedings. LA 11001 6994 2009

Design Manual for Roads and Bridges, Volume 6, Section 1, Part 1, TD 9/93 Highway Link Design

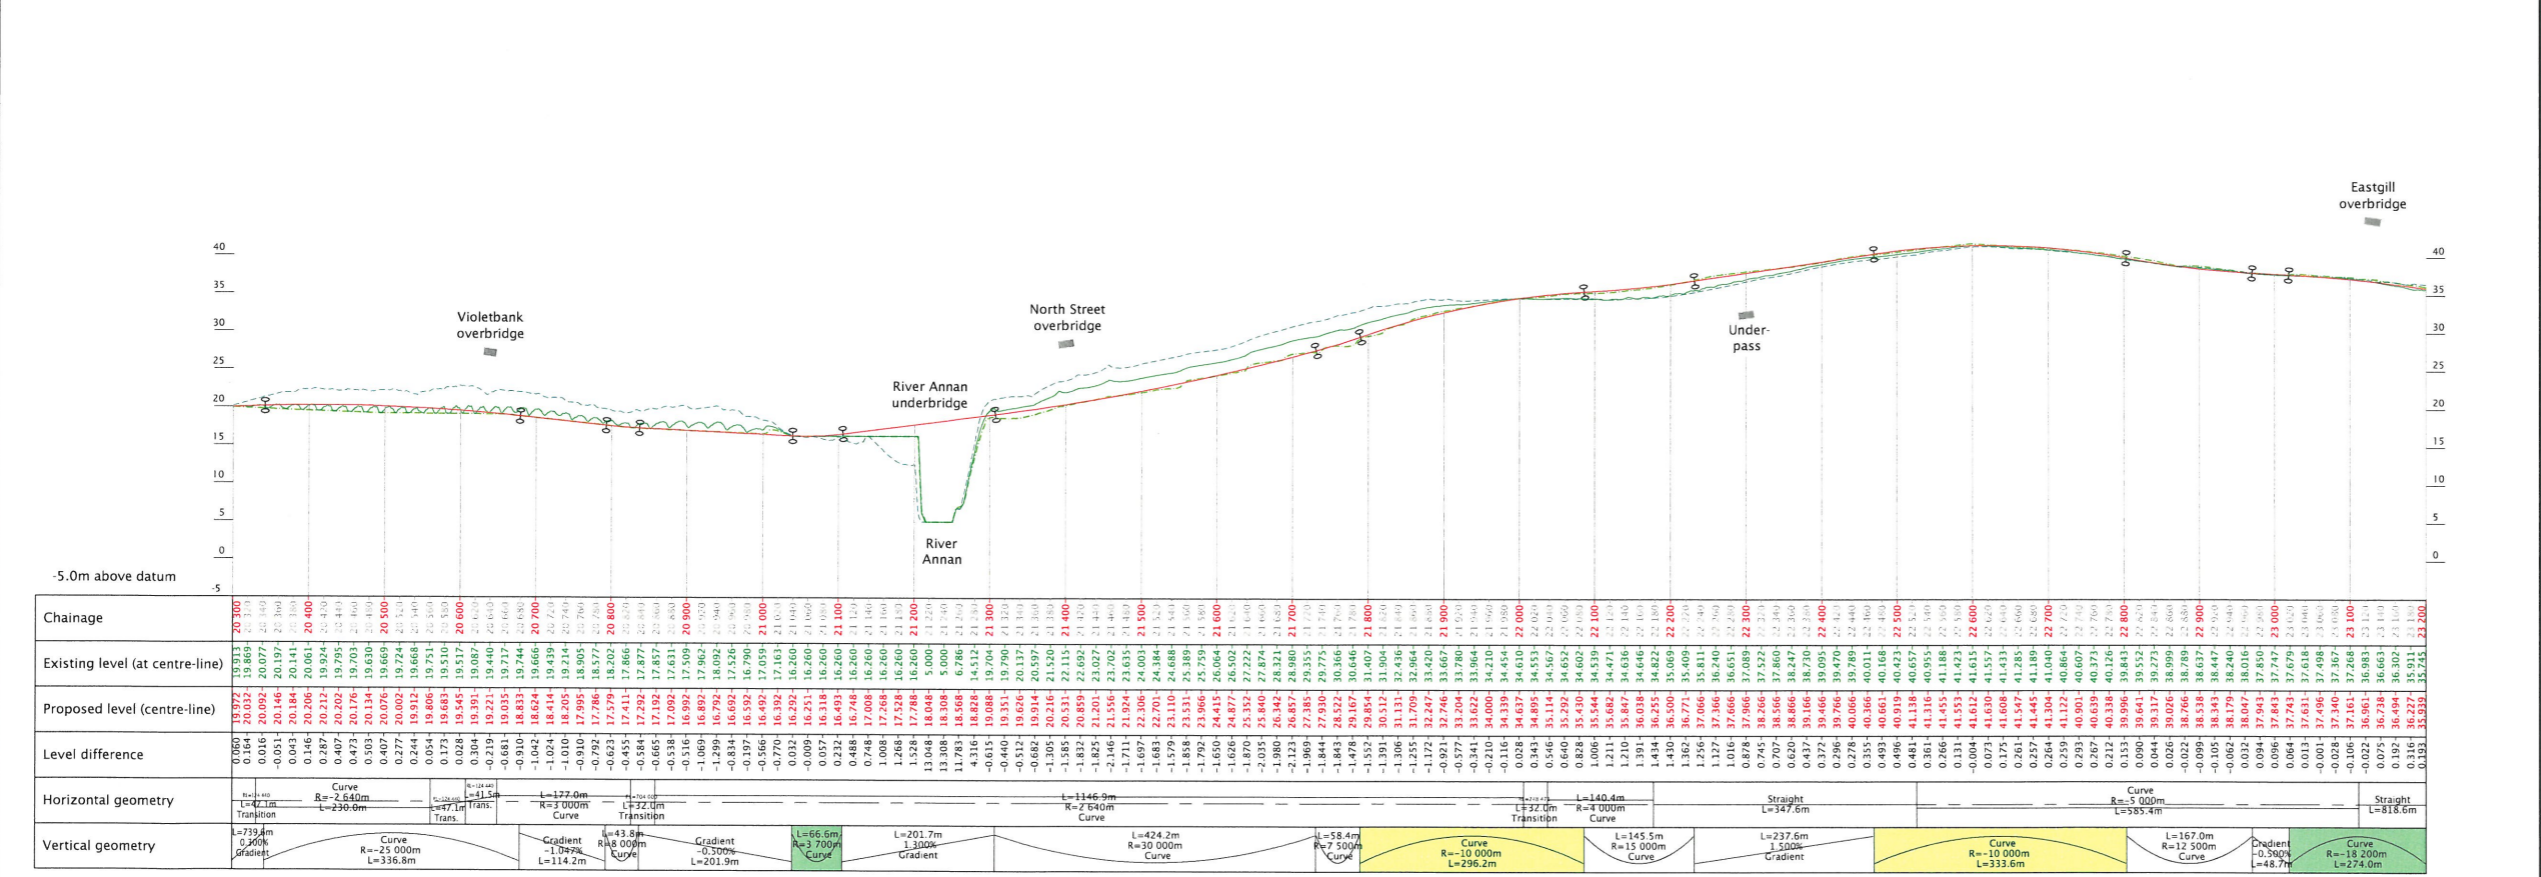

Chainage	Existing level (at centre-line)	Proposed level (centre-line)	Level difference	Horizontal geometry	Vertical geometry

PI	26/03/09	Preliminary Issue		
Rev	Date	Drawn	Description	Ch'k'd
				App'd

Mott MacDonald

Mott MacDonald House
111 St. Mary's Road
Sheffield S2 4AP
United Kingdom
T +44 (0)114 2761242
F +44 (0)114 2724699
W www.mottmac.com

Client
mvaconsultancy

7th Floor
78 St Vincent Street
Glasgow
G2 5UB

Title
Dumfries to A74(M) Link STAG2
A75 On-line Dualling Option

**Alignment Route Plan and Longitudinal Section
Chainage 20300m to 23200m (Sheet 8 of 12)**

Designed	C Broughton	Eng.Chk.	S Rotherham
Drawn	C Broughton	Coordination	
Dwg.Chk.	C Sri-Pathanathan	Approved	M A Staniland
Scale at A1	Project	254583	Status
1:5000 Hor./1:500 Ver.	CAD file	F:\Sheffield\214181 Dumfries STAG2 Highway A75 On-line Dualling Option - Current\Kasari\2008.dwg STAG2_A75_On-Line_P1.dwg	PRE
Drawing No	254583 / SHF / 1508	Rev	P1

© Mott MacDonald Limited 2009
This document should not be relied on or used in circumstances other than those for which it was originally prepared and for which Mott MacDonald Ltd was commissioned. Mott MacDonald Ltd accepts no responsibility for this document to any other party other than the person by whom it was commissioned.